


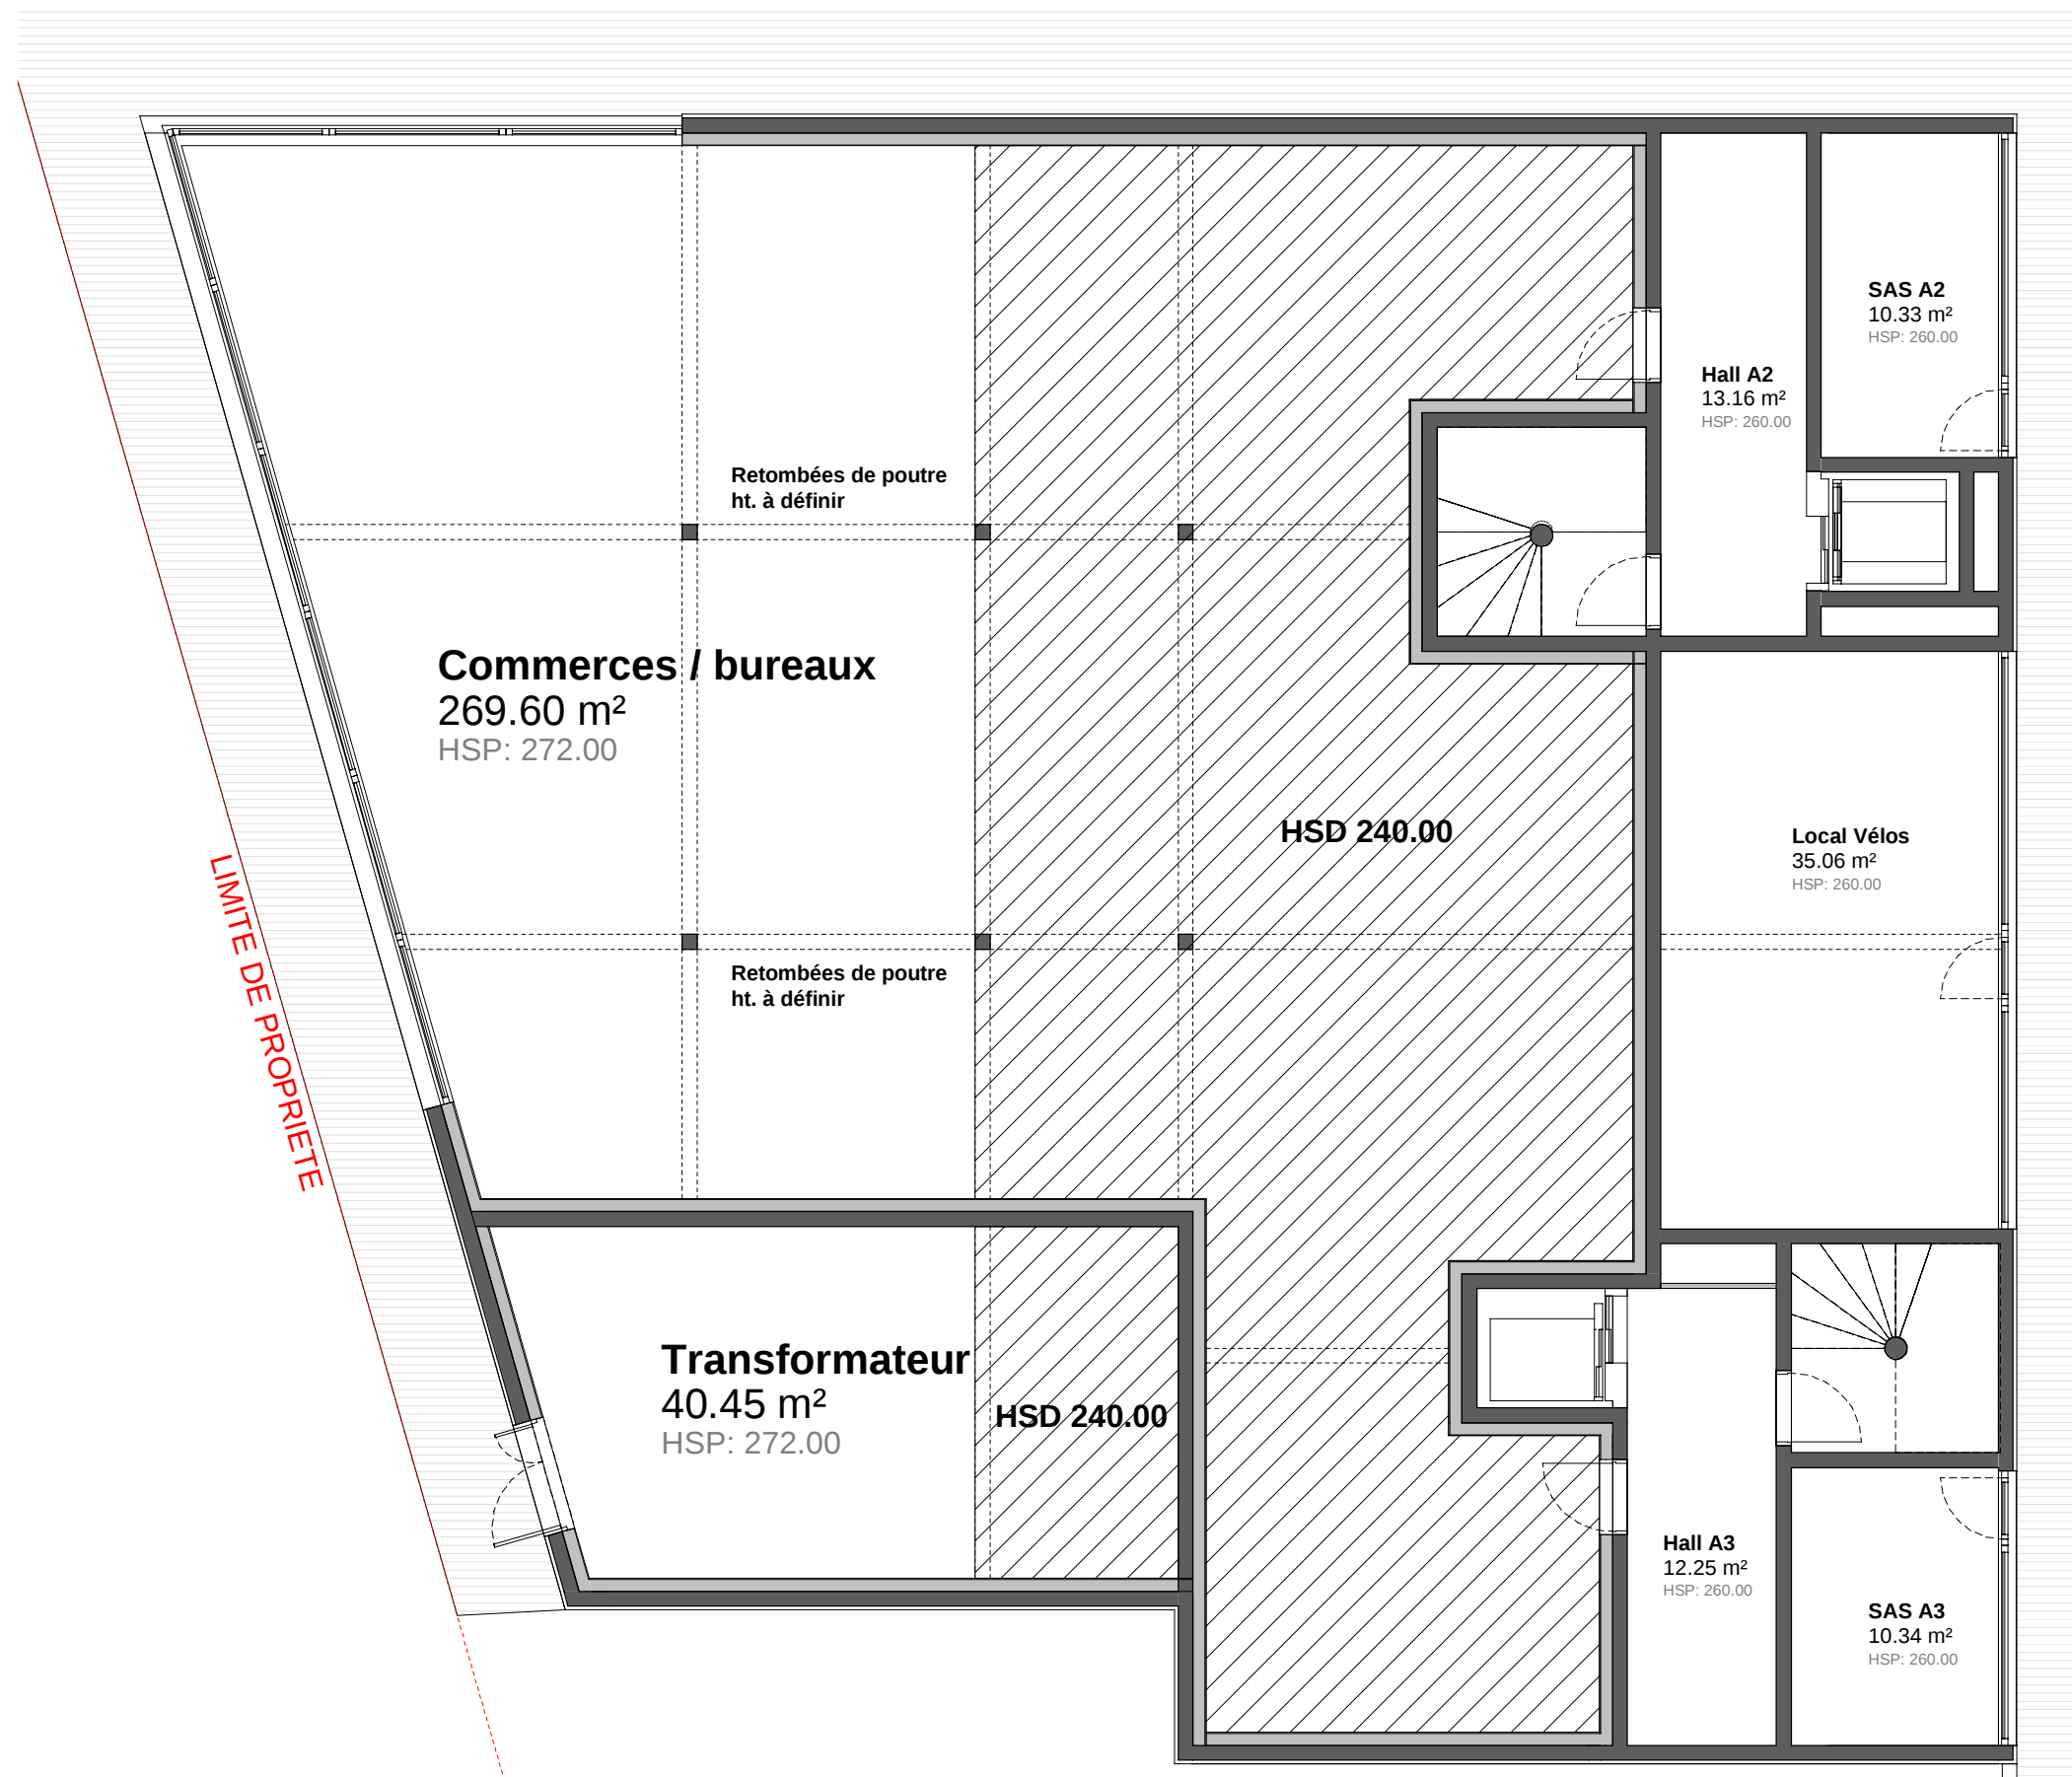

| Plan RDC - Bat A2/A3 |         |        |            | 2014-289 |  |  |
|----------------------|---------|--------|------------|----------|--|---------------------------------------------------------------------------------------|
| PHASE                | ECHELLE | DESSIN | DATE       | 101      |  |                                                                                       |
| PRO                  | 1 : 100 | MV     | 01-03-2021 |          |  |                                                                                       |